



Section drawing - ND NTech Villa Balcony door (security)

Material: Timber + Aluminium

Frame: 105 + 8 mm

Glass: triple glazed

Document ID: 00044A(2.1)

Date: 13 March 2017

Page: 1 of 1



Snittegning - ND NTech Villa Sikkerhetsdør

Material: Tre + Aluminium

Karm: 105 + 8 mm

Glass: 3-lags



11, 21




Snittritning - ND NTech Villa Säkerhetsdörr

Material: Trä + Aluminium

Karm: 105 + 8 mm

Glas: 3-glas

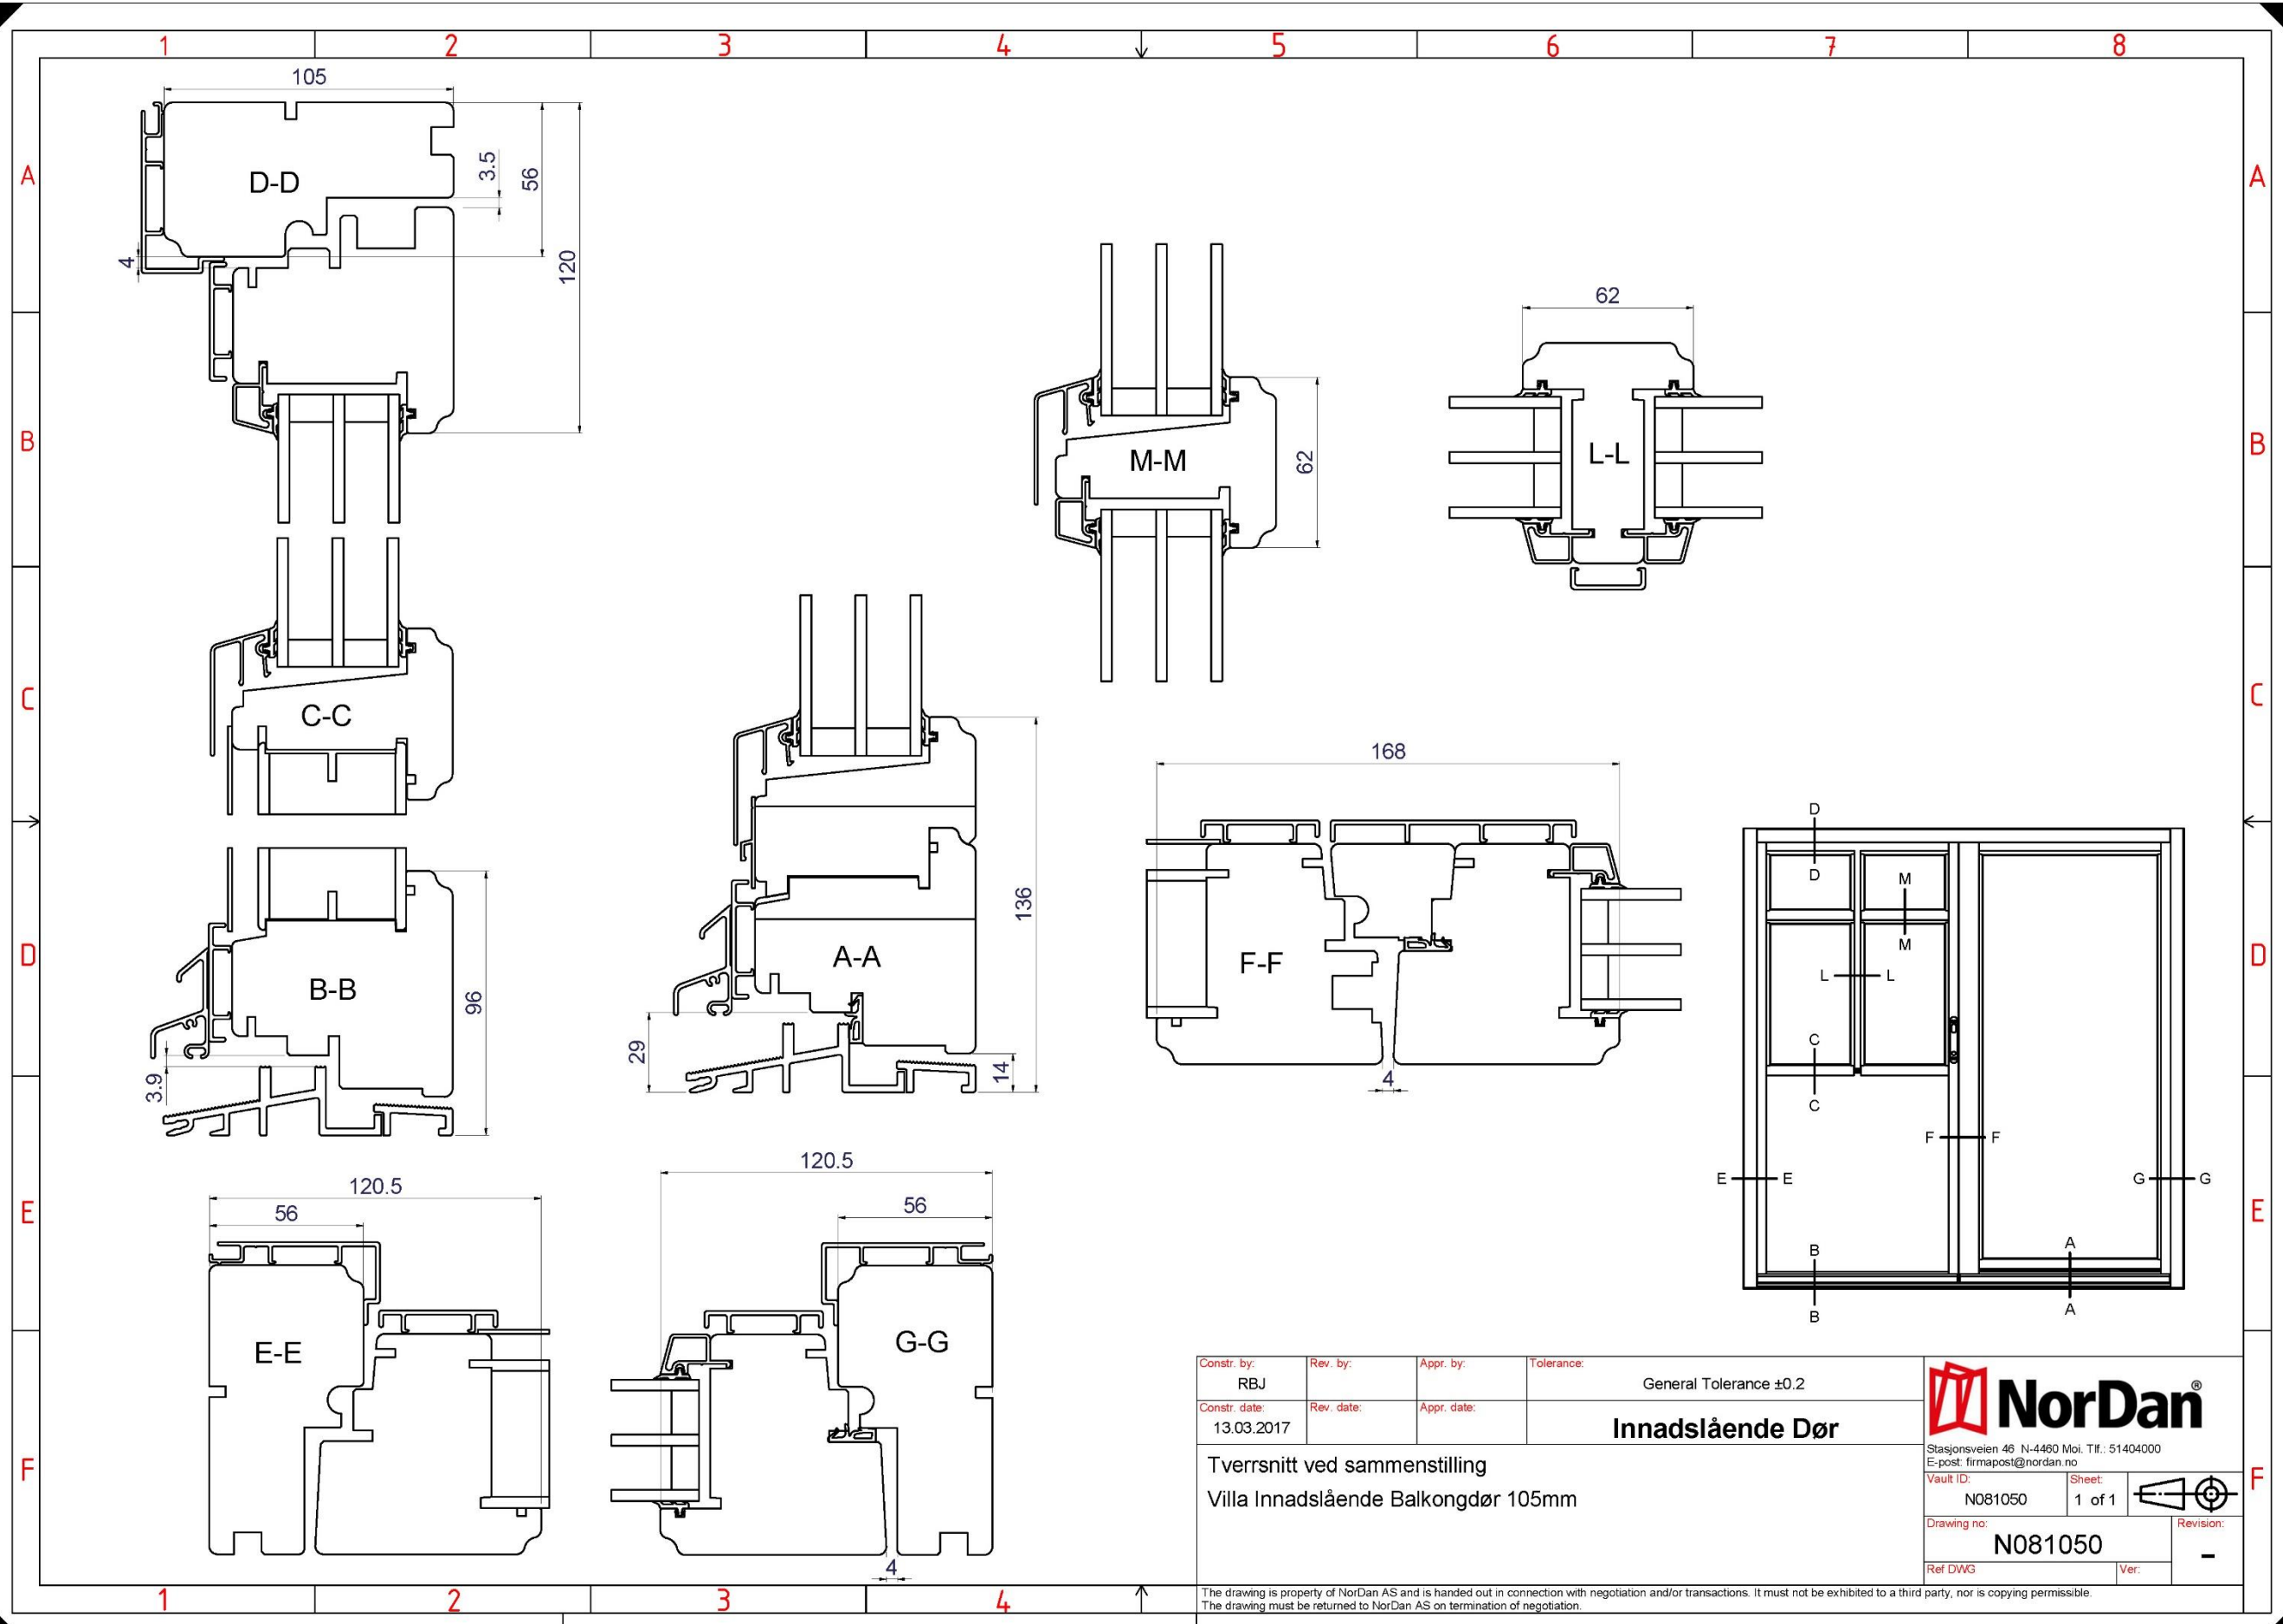

Constr. by:	Rev. by:	Appr. by:	Tolerance:
RBJ			General Tolerance ±0.2
Constr. date:	Rev. date:	Appr. date:	
13.03.2017			Innadslående Dør

Tverrsnitt ved sammenstilling
 Villa Innadslående Balkongdør 105mm

NorDan
 Stasjonsveien 46 N-4460 Moi. Tlf.: 51404000
 E-post: firmapost@nordan.no

Vault ID:	Sheet:	
N081050	1 of 1	
Drawing no:	Revision:	
N081050	-	
Ref DWG	Ver:	

The drawing is property of NorDan AS and is handed out in connection with negotiation and/or transactions. It must not be exhibited to a third party, nor is copying permissible. The drawing must be returned to NorDan AS on termination of negotiation.