



Section drawing - ND NTech Villa Balcony door (security)

Material: Timber

Frame: 105 mm

Glass: triple glazed

Document ID: 000449(2.1)

Date: 13 October 2017

Page: 1 of 1



Snittegning - ND NTech Villa Sikkerhetsdør

Material: Tre

Karm: 105 mm

Glass: 3-lags



11, 21




Snittritning - ND NTech Villa Säkerhetsdörr

Material: Trä

Karm: 105 mm

Glas: 3-glas

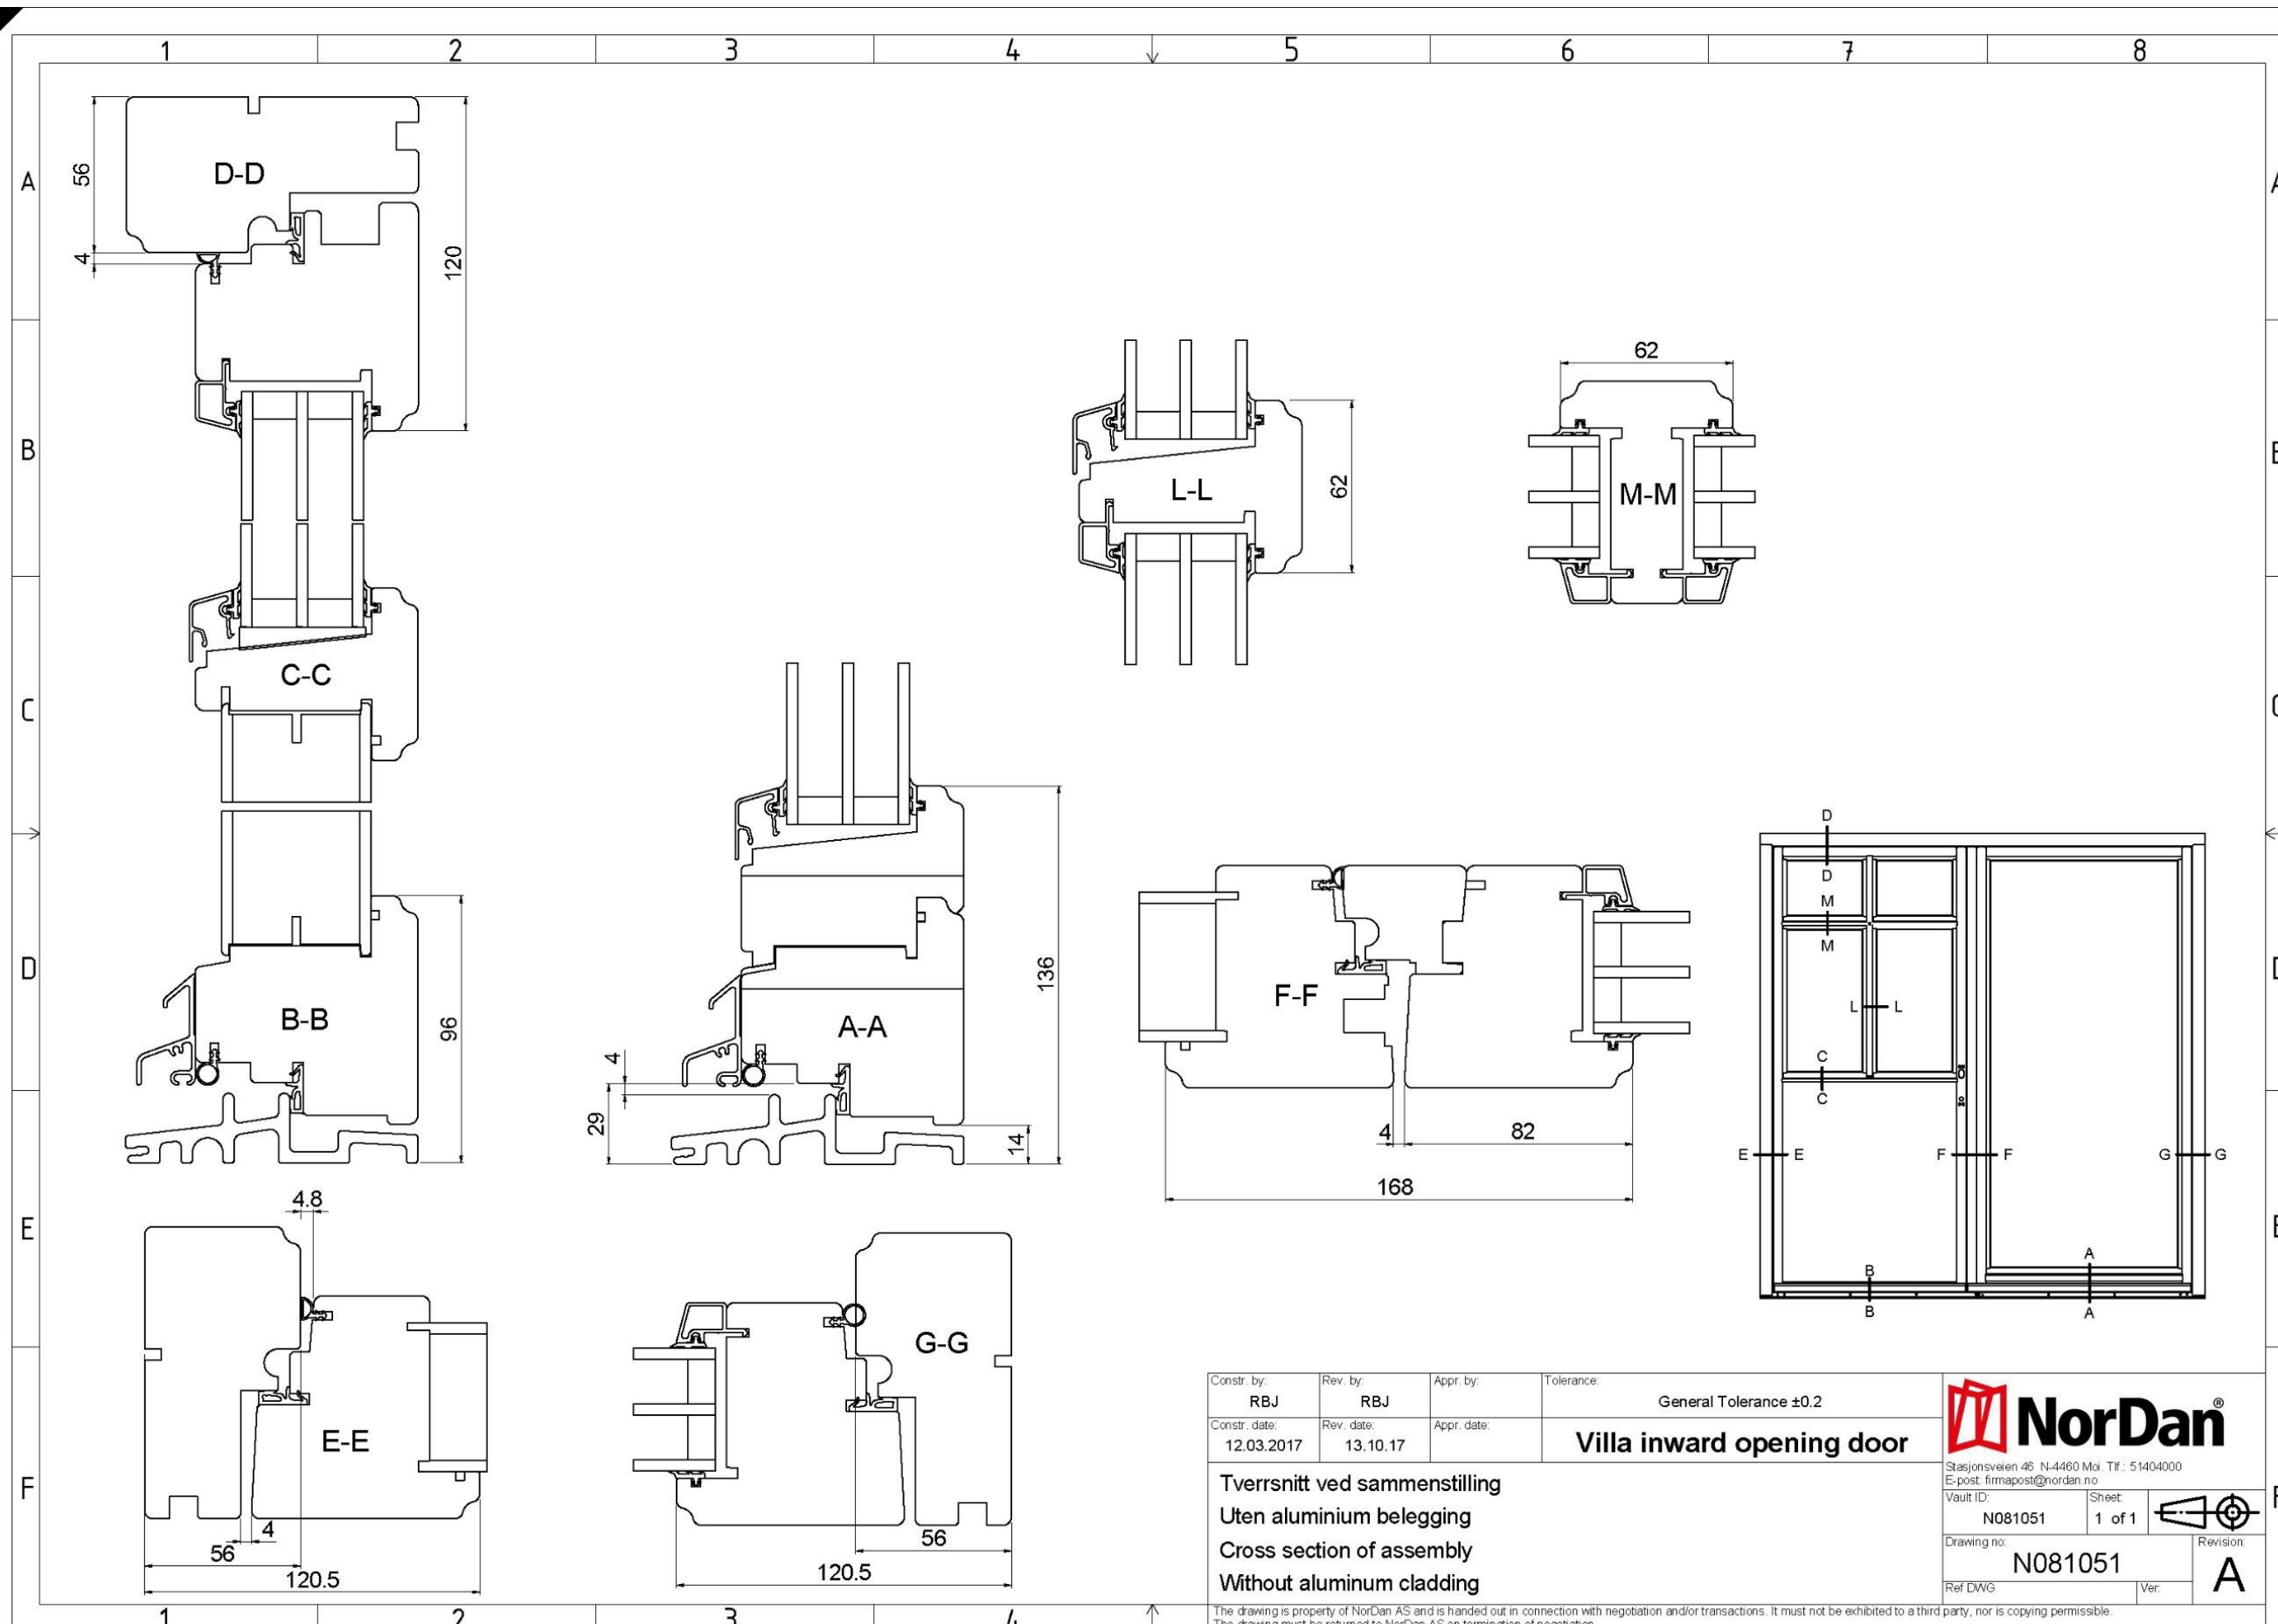

Constr. by: RBJ	Rev. by: RBJ	Appr. by:	Tolerance: General Tolerance ±0.2
Constr. date: 12.03.2017	Rev. date: 13.10.17	Appr. date:	Villa inward opening door

NorDan®
 Stasjonsveien 46 N-4460 Moi. Tlf: 51404000
 E-post: firmapost@nordan.no

Vault ID: N081051	Sheet: 1 of 1	
Drawing no: N081051	Revision: A	
Ref DWG	Ver:	

Tversnitt ved sammenstilling
 Uten aluminium belegging
 Cross section of assembly
 Without aluminum cladding

The drawing is property of NorDan AS and is handed out in connection with negotiation and/or transactions. It must not be exhibited to a third party, nor is copying permissible. The drawing must be returned to NorDan AS on termination of negotiation.