



Section drawing - ND NTech Patio door

Material: Timber + Aluminium

Frame: 164 + 8 mm

Glass: double glazed



Snittegning - ND NTech Skyvedør

Material: Tre + Aluminium

Karm: 164 + 8 mm

Glass: 2-lags



Snittritning - ND NTech Skjutfdörr

Material: Trä + Aluminium

Karm: 164 + 8 mm

Glas: 2-glas

Document ID: 00017B(3.1)


Date: 10 November 2019

Page: 1 of 1



Applicable for product codes:

2P, 4P, FP, SD, 4S, FD

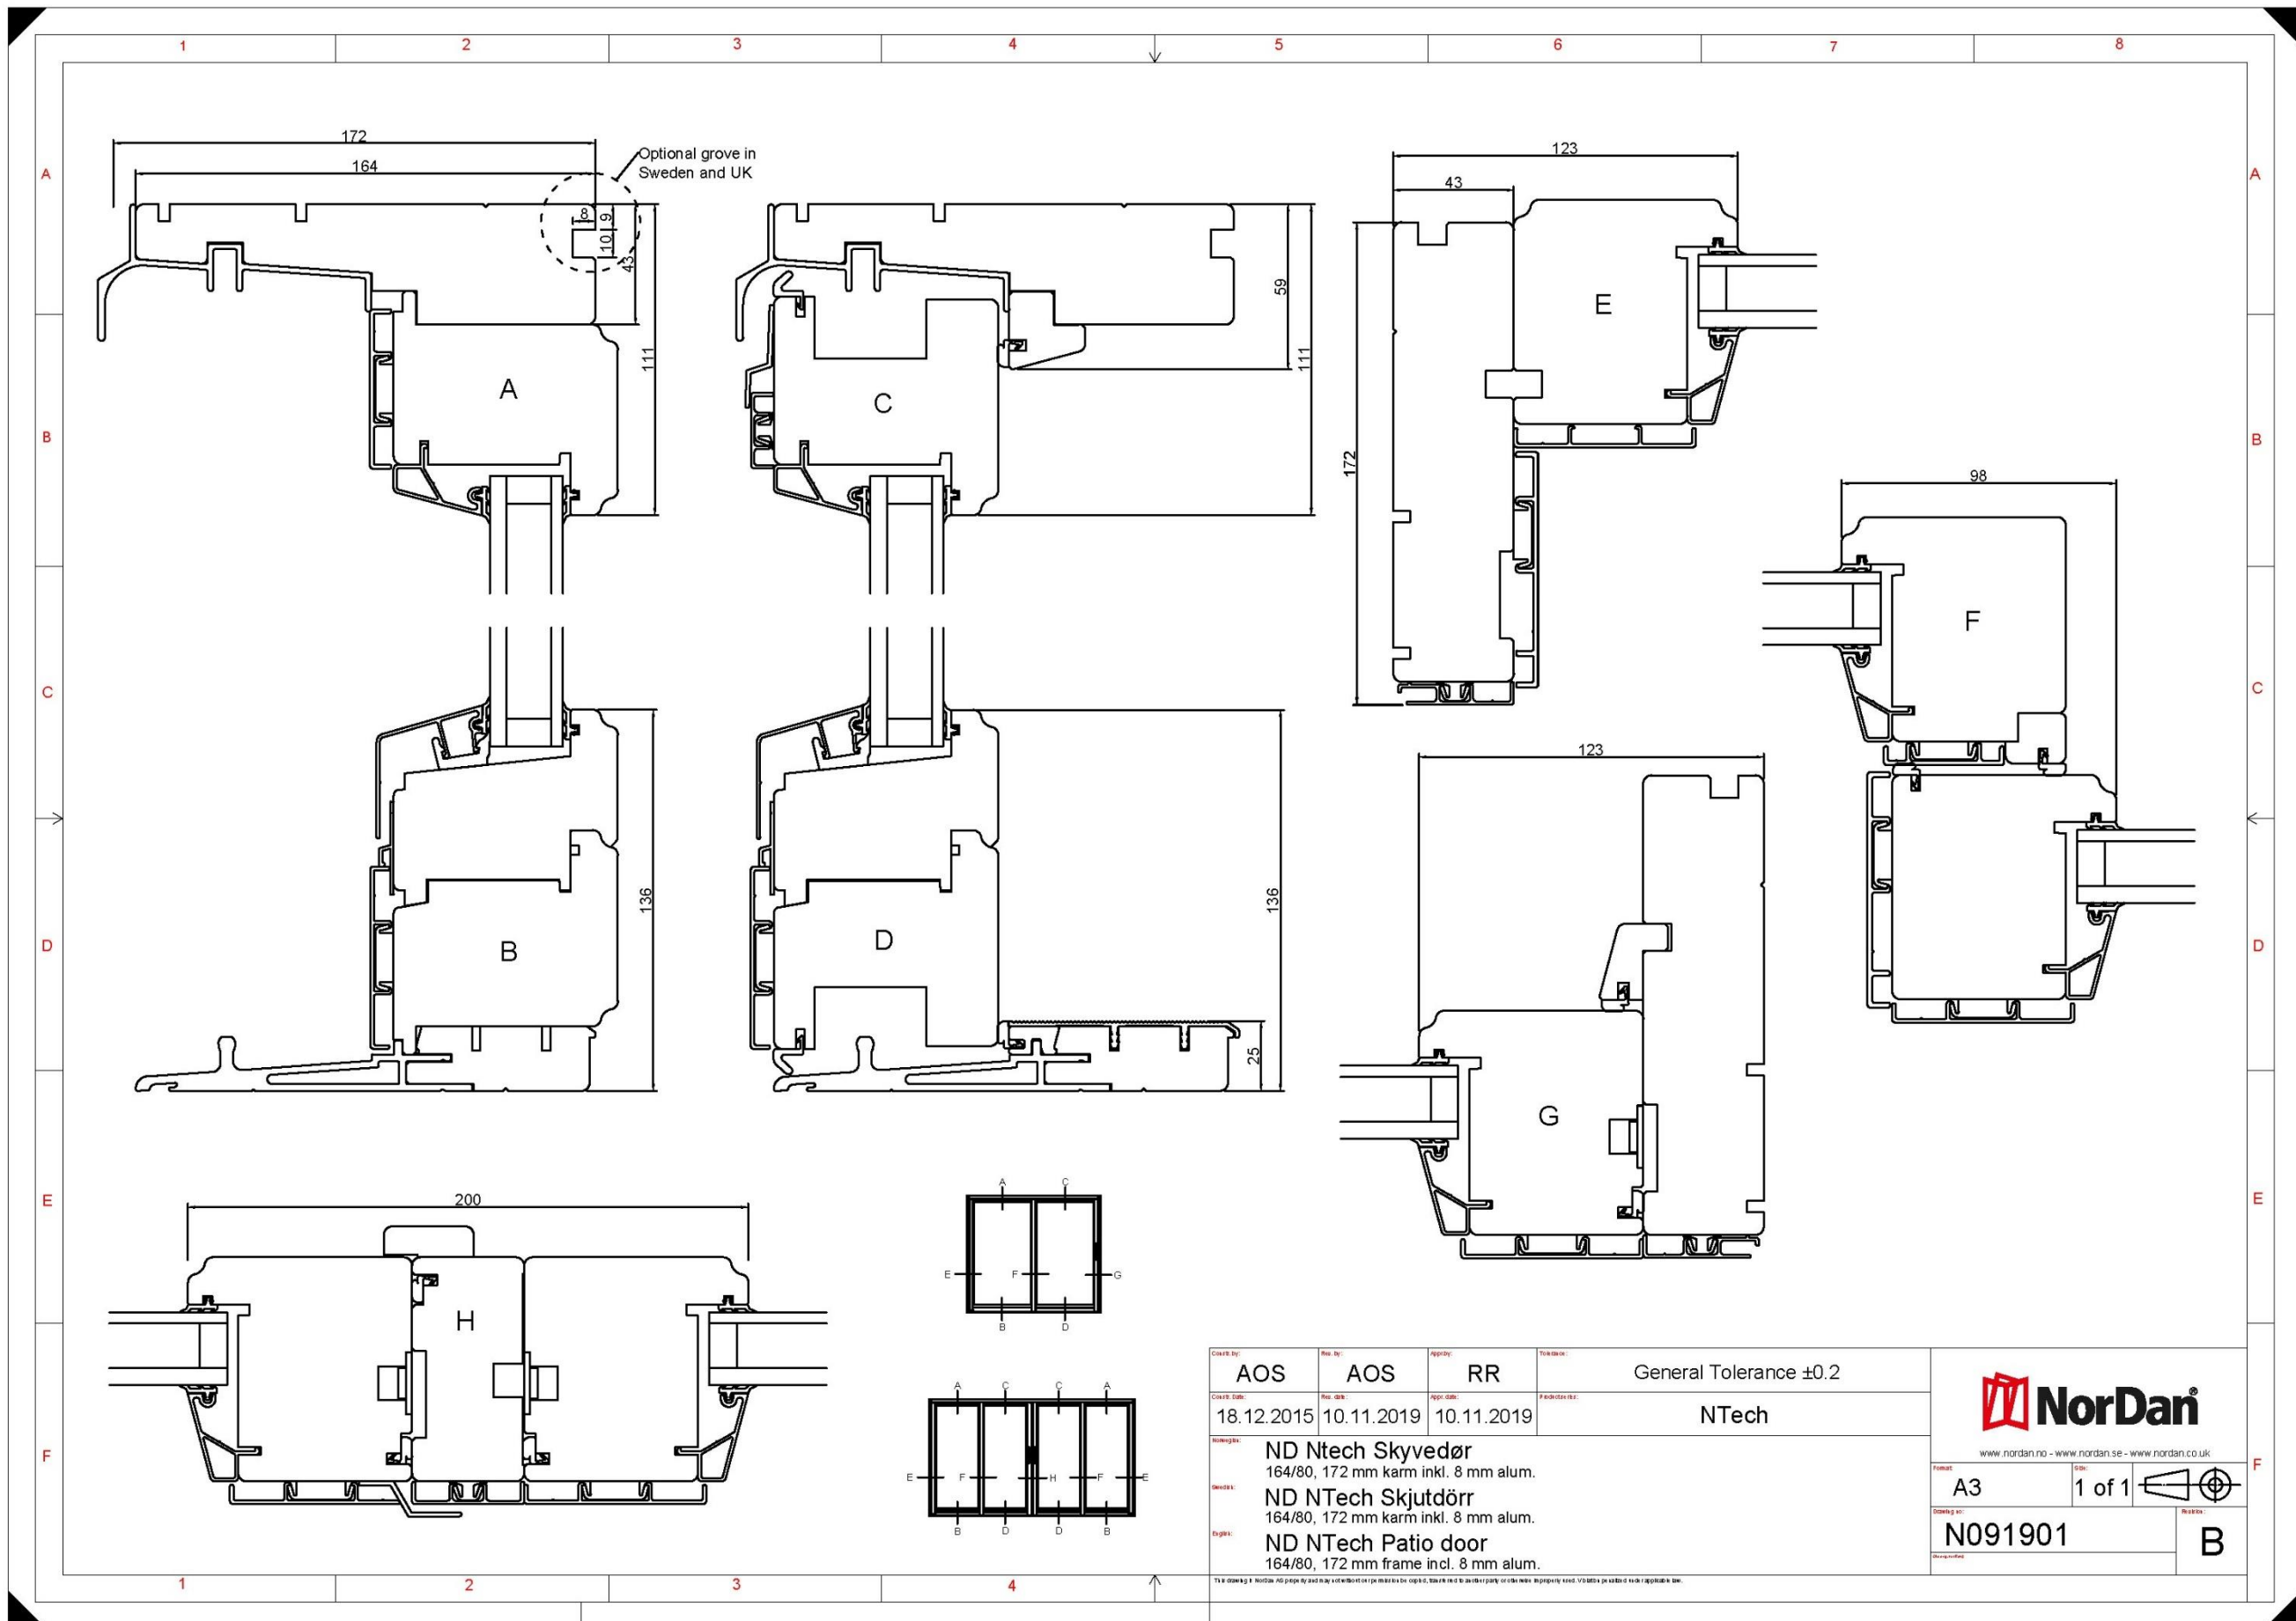

Created by:	AOS	Rev. by:	AOS	Appr.:	RR	Tolerance:	General Tolerance $\pm 0.2$
Created date:	18.12.2015	Rev. date:	10.11.2019	Appr. date:	10.11.2019	Product name:	NTech
Model:	ND Ntech Skyvedør 164/80, 172 mm karm inkl. 8 mm alum.						
Series:	ND NTech Skjutfdörr 164/80, 172 mm karm inkl. 8 mm alum.						
Design:	ND NTech Patio door 164/80, 172 mm frame incl. 8 mm alum.						



www.nordan.no - www.nordan.se - www.nordan.co.uk

Format:	A3	Scale:	1 of 1	Symbol:	
Ordering no.:	N091901		Revisions:	B	

