



G ller f r produktkoder:
 Alla NTech f nster og balkongd rre

FORSLAG TIL SAMMENSETTING P  BYGGEPLASS. SUGGESTION OF COUPLING ON BUILDING SITE.

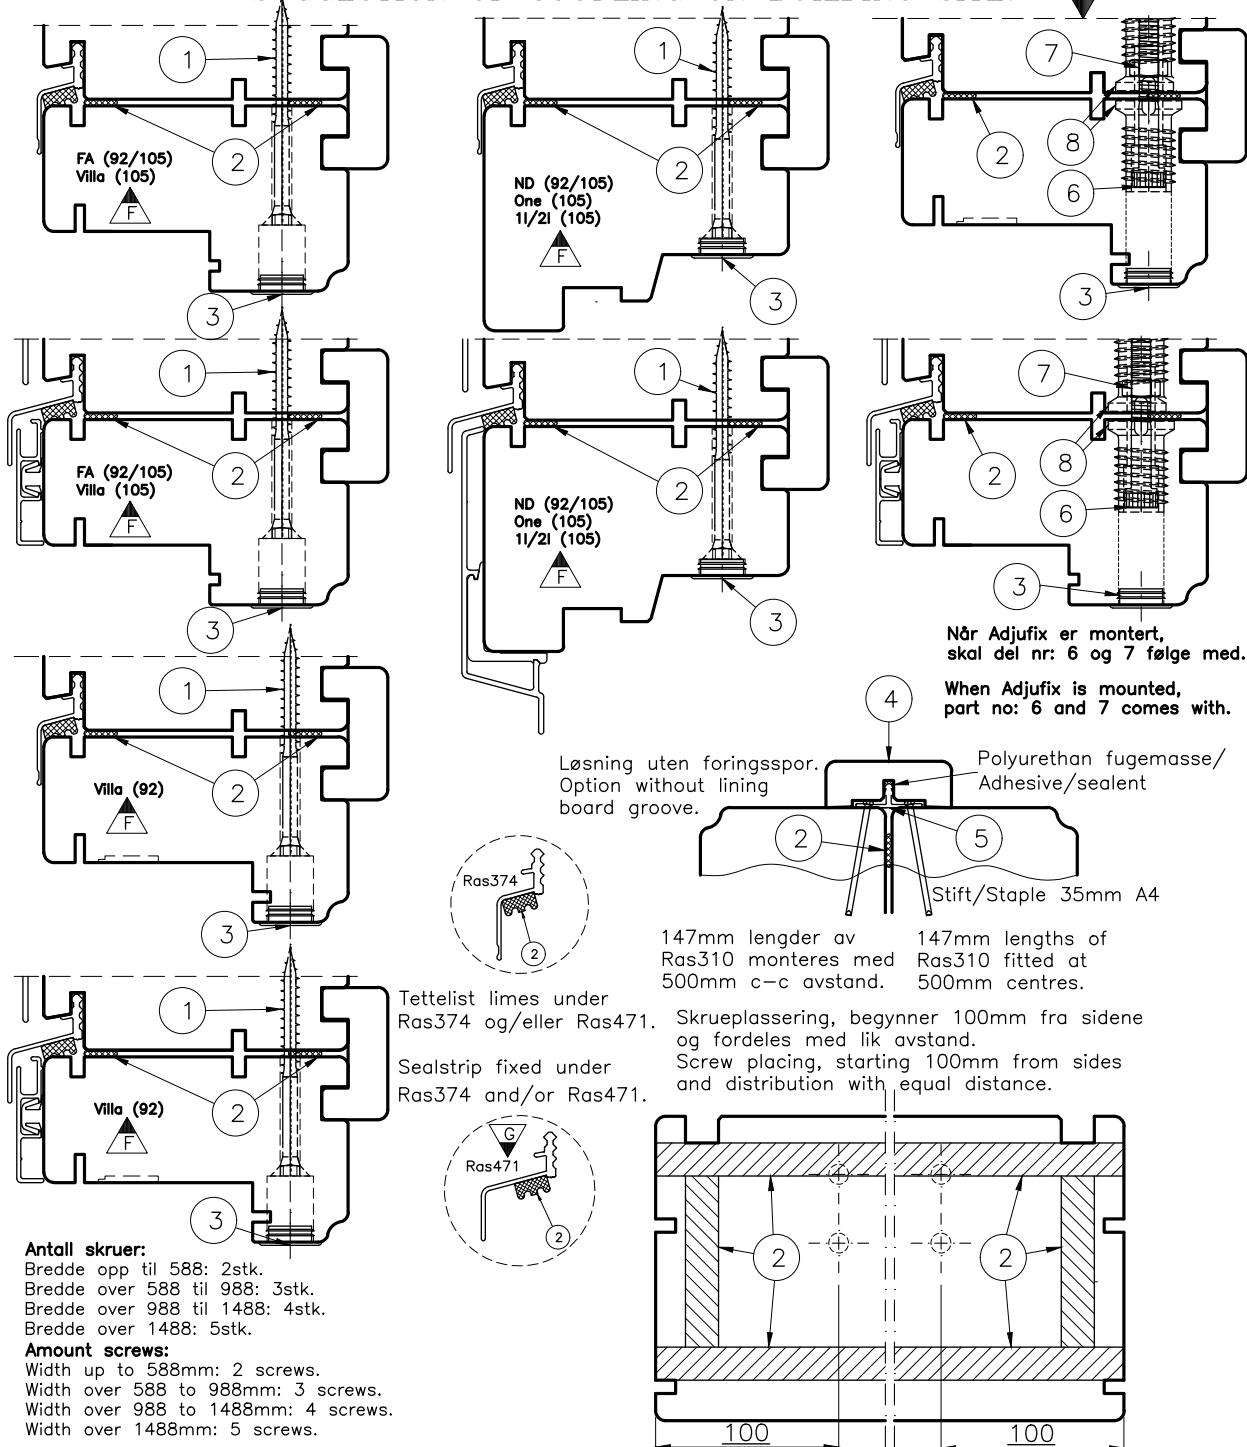

7	070372	MUTTER M6 DIN 934 8 ZG		8	070098	Karmskrue adjufix WM28	
5	0402687	Alprof RAS 5310 0,147M untreated		6	070367	SYLINDERSKRUE M6X45 INSEKS Elzn	
3	0400737	DEKKPROPP 19-14 0006 HVIT		4	019231199	14x38 List furu	
1	070359	SE Tre 6,0x70/42 T17 TX30 Dac		2	050018	TETNLIST E PROFIL 5x10MM SORT	
Pos.	Art.Nr.	Beskrivelse.	Ant.	Pos.	Art.Nr.	Beskrivelse.	Ant.

ND Sammensetting		Gen. Tol.:			
Monteringsanvisning.		Konstr: 23.01.03 Sign: Vcb			
Horisontale sammensettinger for Vinduer og D�rre.		Godkj: 10.11.20 Sign: KL		Henv: 851-03 RND	
SAMMENSETTING BYGGEPLASS.		Rev: 10.11.20 Sign: AOS		Tegn.nr: AMW Rev: A Rev:	
		M�l: 1:2		R110011 H	