



Snittegning - ATech Sapa 2086 Facadedør (Plus)

Gælder for produktkoder:
 LV

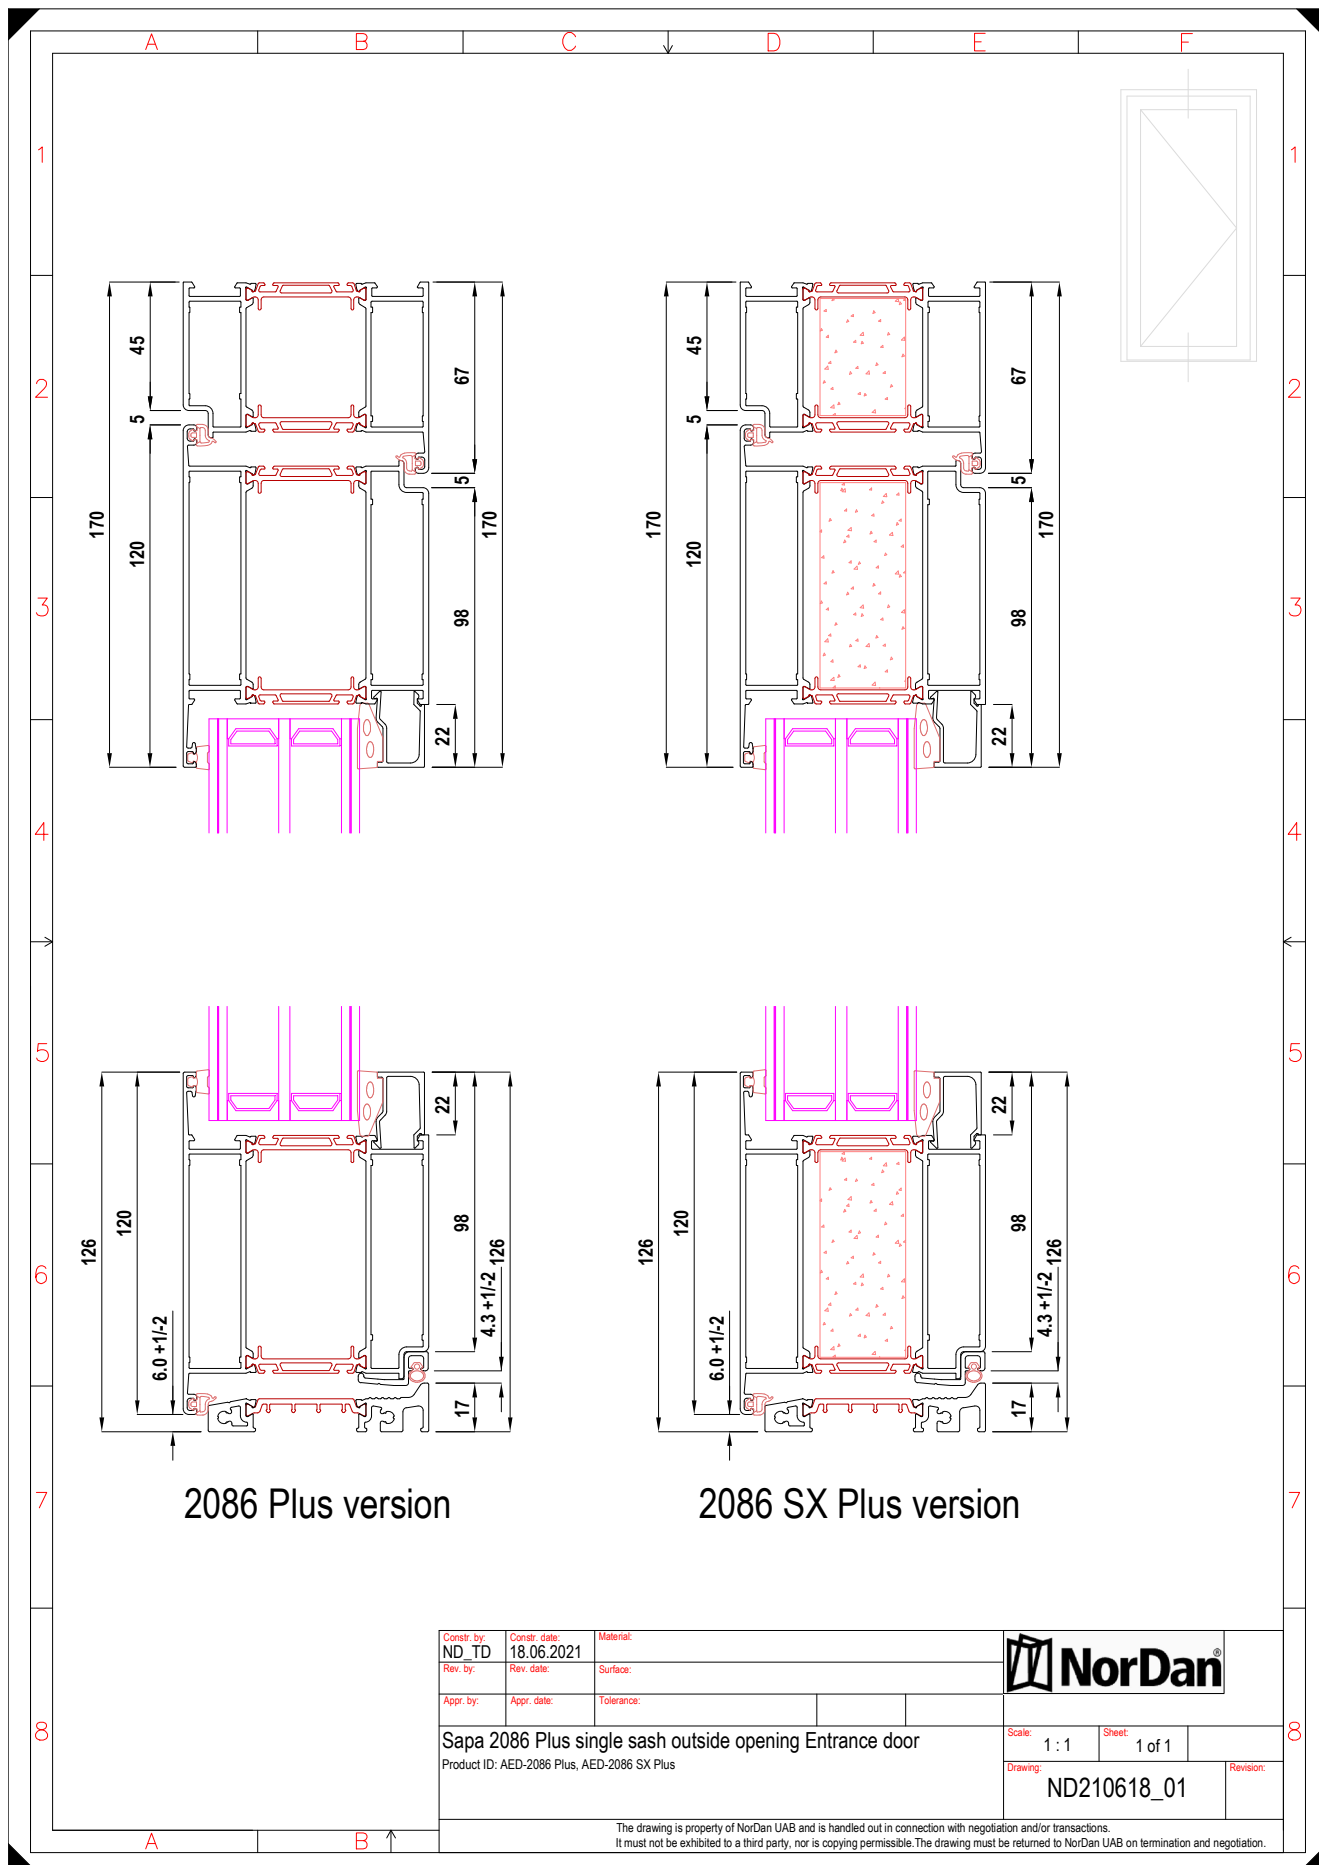

2086 Plus version

2086 SX Plus version

Constr. by: ND_TD	Constr. date: 18.06.2021	Material:	
Rev. by:	Rev. date:	Surface:	
Appr. by:	Appr. date:	Tolerance:	
Sapa 2086 Plus single sash outside opening Entrance door Product ID: AED-2086 Plus, AED-2086 SX Plus			Scale: 1 : 1
			Sheet: 1 of 1
			Drawing: ND210618_01
			Revision:

The drawing is property of NorDan UAB and is handled out in connection with negotiation and/or transactions. It must not be exhibited to a third party, nor is copying permissible. The drawing must be returned to NorDan UAB on termination and negotiation.